




WOODLAND PLANTING A 1,562 m<sup>2</sup>  
 trees planted at 5m c/s  
 Planted in groups of 3-5no. same species.  
 15 No. Acer campestre  
 11 No. Prunus avium  
 3 No. Salix alba  
 8 No. Tilia cordata  
 25 No. Quercus robur

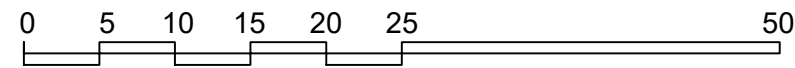

WOODLAND EDGE PLANTING  
 558m<sup>2</sup>  
 trees planted at 3m c/s 62 No.  
 Planted in groups of 3-5no. same species.  
 10 No. Corylus avellana  
 17 No. Crataegus mongyna  
 10 No. Malus sylvestris  
 10 No. Sambucus nigra  
 10 No. Salix caprea  
 5 No. Viburnum lantana

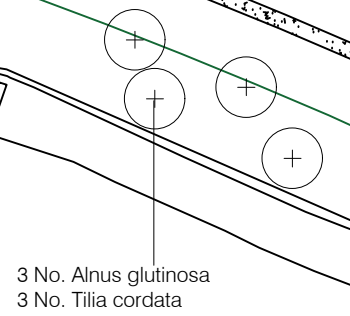

KEY

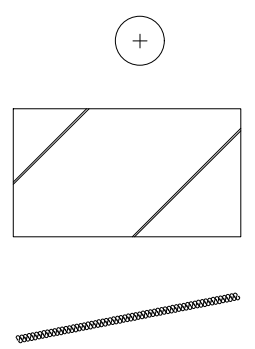

PROPOSED SINGLE TREES  
 WOODLAND BLOCK PLANTING  
 HEDGE PLANTING



WEST OXFORDSHIRE DISTRICT COUNCIL



Rev	Comment	Date
<b>Ann Berkeley Landscape Architect</b> 2 Swiss Cottages, High Street Long Wittenham OX14 4QQ Tel: 01865 407472 Email: ann.berkeley@outlook.com		
Job Title: <b>EVENLODE CTACHMENT PARTNERSHIP            PARISH FIELD WOODLAND WALK            MILTON UNDER WYCHWOOD</b>		
Drawing Title: <b>VILLAGE WOODLAND PLANTING PLAN 1 OF 3</b>		
Date Drawn: AUG. 2018	Scale: 1:200@A3	Drg No: 165.7